



LEGEND (IN COLOR)	
	ULID AREA
	GRAVITY SEWER PIPE
	ULID No. 6 BOUNDARY
	LATE ADDITION TO ULID AFTER APRIL 2008
8"	AS-BUILT SEWER PIPE DIAMETER
	APPELLANT TAX PARCELS IN 2014

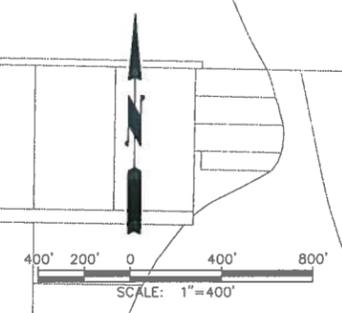

ULID No. 6 GRAVITY SEWER SYSTEM
1 OF 2
 North Bend, Washington
 August 2014

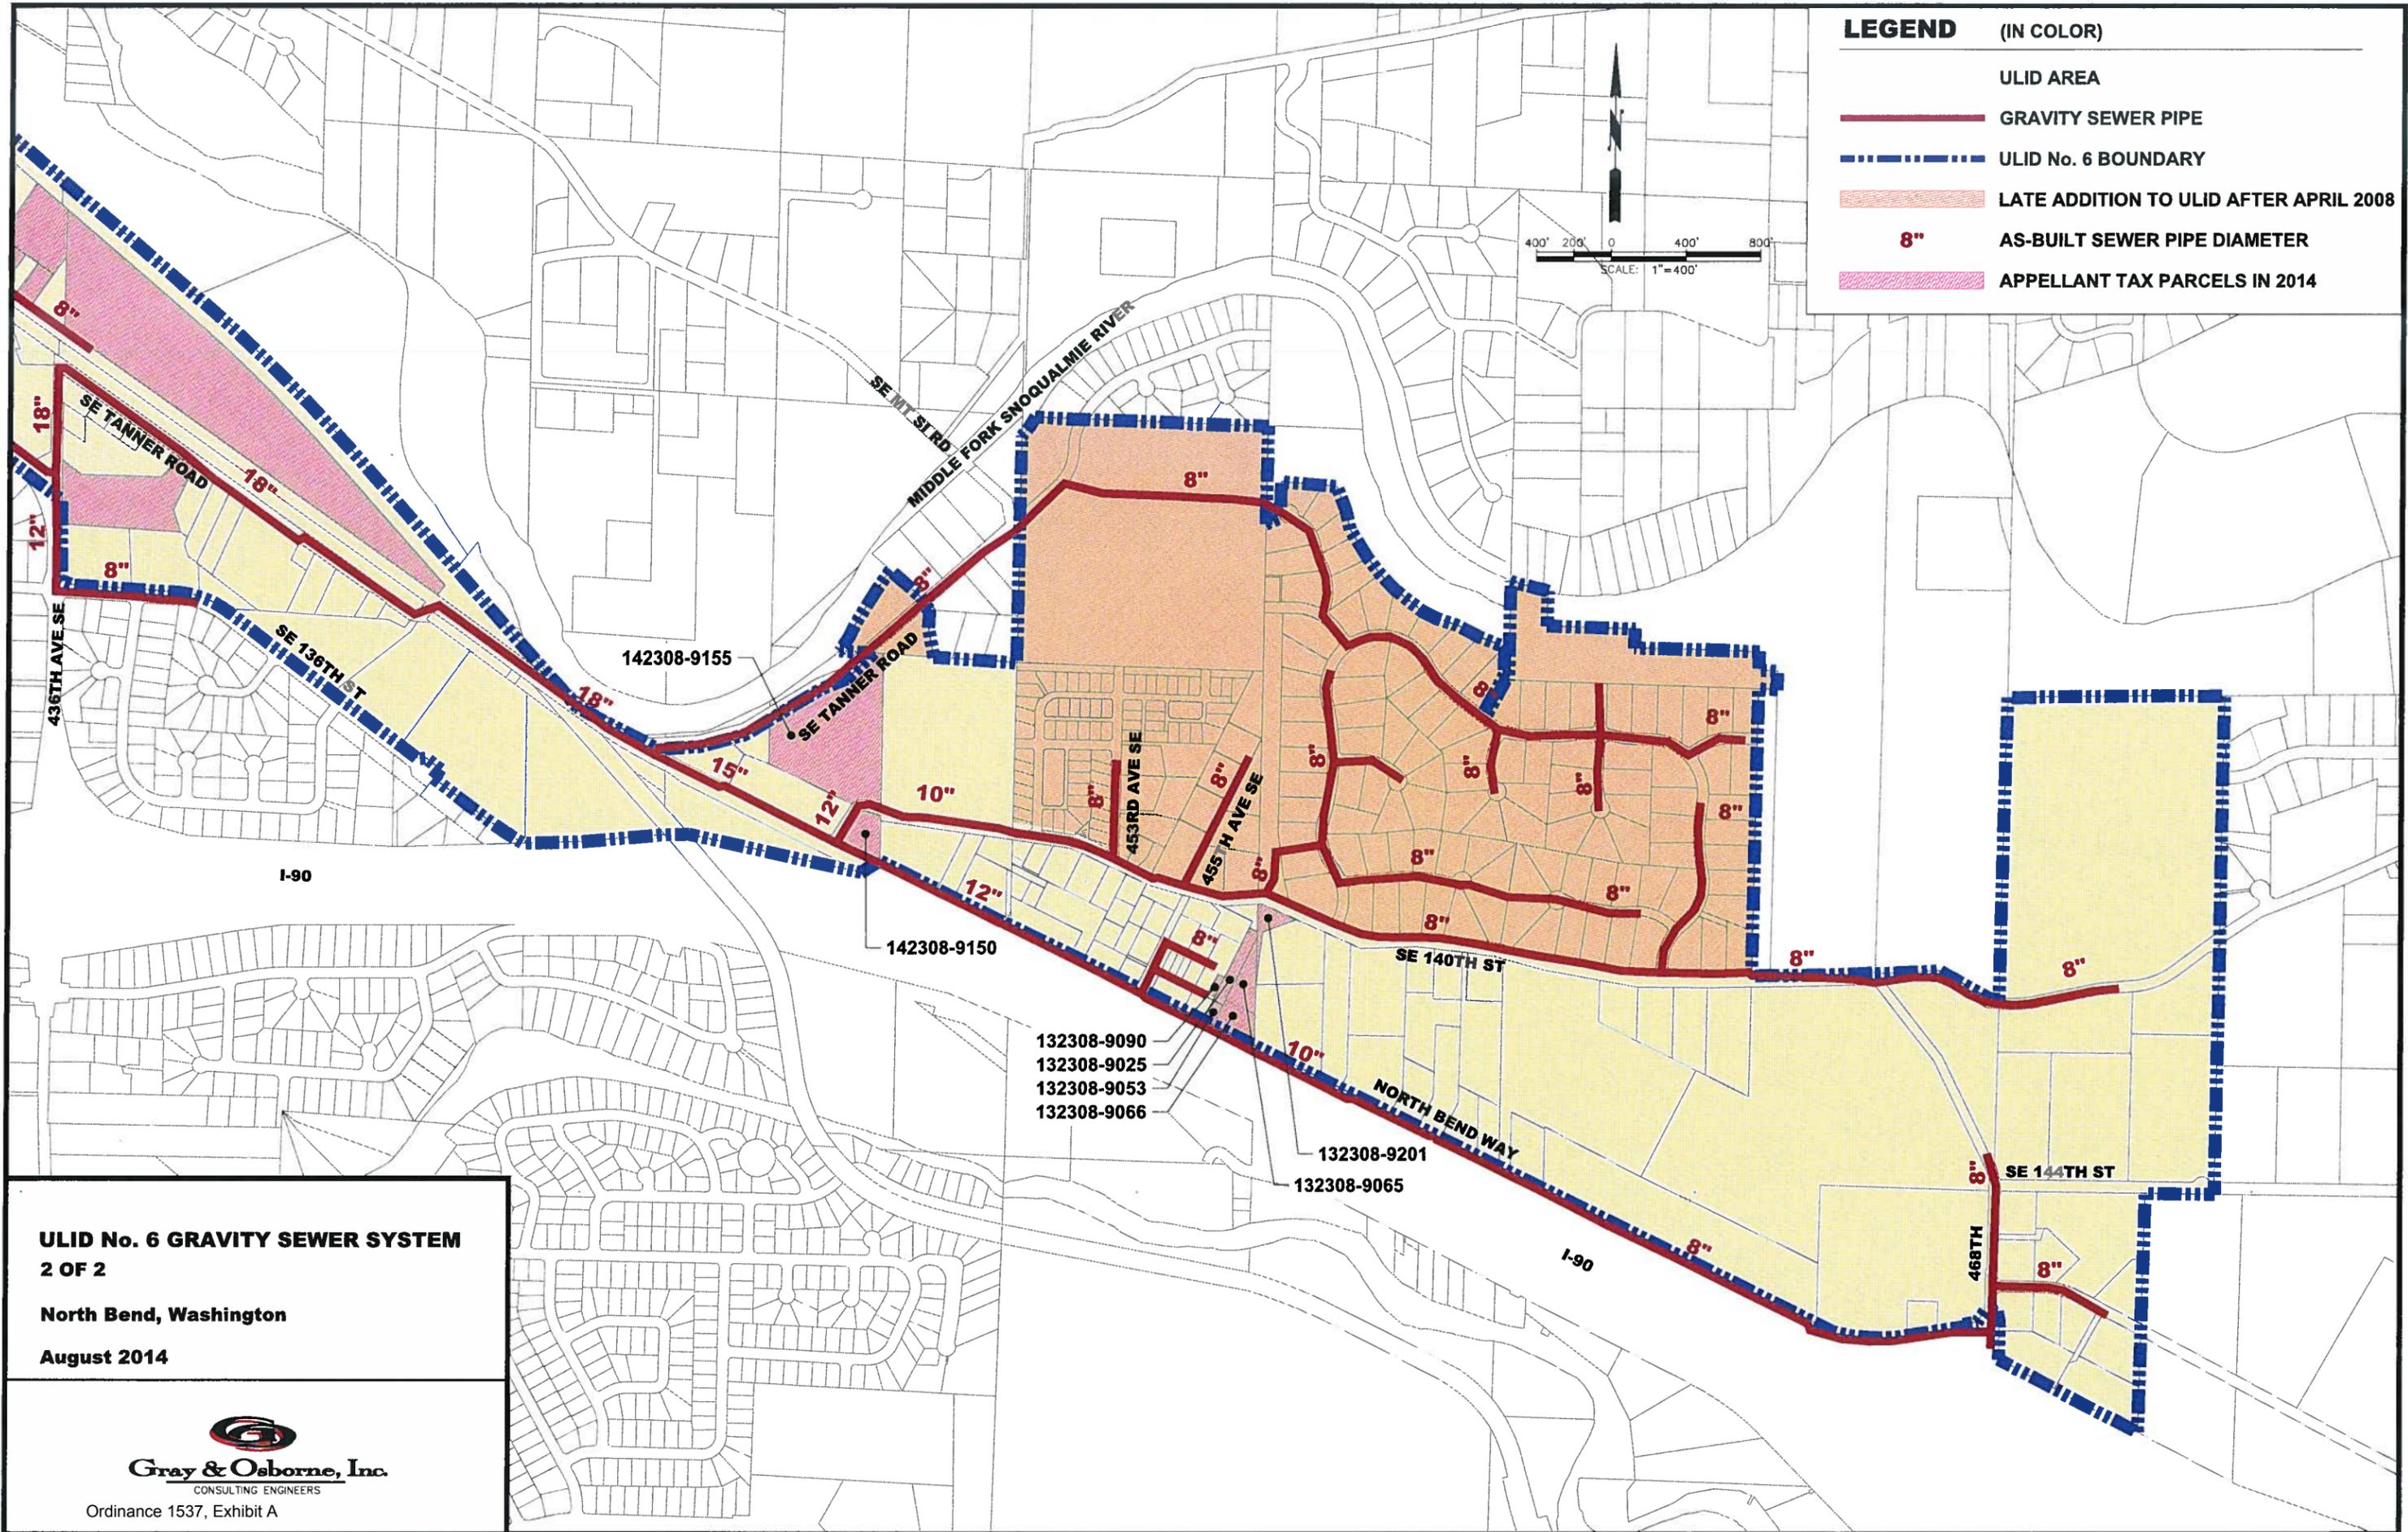

LEGEND (IN COLOR)

- ULID AREA
- GRAVITY SEWER PIPE
- ULID No. 6 BOUNDARY
- LATE ADDITION TO ULID AFTER APRIL 2008
- 8" AS-BUILT SEWER PIPE DIAMETER
- APPELLANT TAX PARCELS IN 2014

ULID No. 6 GRAVITY SEWER SYSTEM
2 OF 2
 North Bend, Washington
 August 2014



Ordinance 1537, Exhibit A